

KPRRDP/OCB/CW-06:	REHABILITATION AND IMPROVEMENT OF FLOOD AFFECTED AND TOURISM ROADS IN DISTRICT DIR UPPER AND SWAT, I03-L0TSI
KPRRDP/OCB/CW-06:	REHABILITATION AND IMPROVEMENT OF FLOOD AFFECTED AND TOURISM ROADS IN DISTRICT CHITRAL I02-L0TSI
KPRRDP/OCB/CW-06:	KPRRDP/OCB/CW-08: PACKAGE-8: REHABILITATION AND IMPROVEMENT OF RURAL ACCESS AND FLOOD AFFECTED ROADS IN DISTRICT CHITRAL I03-L0TSI

MINUTES OF PRE-BID MEETING

MINUTES OF PRE-BID MEETING

[PESHAWAR, THE 06TH OF MARCH 2025]

KPRRD/OCB/CW-06: PACKAGE-6: REHABILITATION AND IMPROVEMENT OF FLOOD AFFECTED AND TOURISM ROADS IN DISTRICT DIR UPPER AND SWAT, [03-LOTS]

- **Lot-1:** *Rehabilitation and Improvement of Flood Affected and Tourism Road [04-Roads of 44.82 Km Length], **District Dir Upper***
- **Lot-2:** *Rehabilitation and Improvement of Tourism Roads [02-Roads of 34.00 Km Length], **District Upper Dir and District Swat***
- **Lot-3:** *Rehabilitation and Improvement of Tourism Roads [05-Roads of 37.37 Km Length], **District Swat***

KPRRD/OCB/CW-07: PACKAGE-7: REHABILITATION AND IMPROVEMENT OF FLOOD AFFECTED AND TOURISM ROADS IN DISTRICT CHITRAL [02-LOTS]

- **Lot-1:** *Rehabilitation and Improvement of Rural Access and Flood Affected Roads [02-Roads of 42.30 Km Length], **District Chitral***
- **Lot-2:** *Rehabilitation and Improvement of Flood Affected and Tourism Roads [02-Roads Of 37.30 Km Length], **District Chitral***

KPRRD/OCB/CW-08: PACKAGE-8: REHABILITATION AND IMPROVEMENT OF RURAL ACCESS AND FLOOD AFFECTED ROADS IN DISTRICT CHITRAL [03-LOTS]

- **Lot-1:** *Rehabilitation and Improvement of Flood Affected "Arkari Valley" Road [10.10 Km Length], **District Chitral***
 - **Lot-2:** *Rehabilitation and Improvement of Rural Access and Flood Affected "Osaic to Orsoon" Road [22.00 Km Length], **District Chitral***
 - **Lot-3:** *Rehabilitation and Improvement of Flood Affected "Shesha to Madalcasht" Road [41.60 Km Length], **District Chitral***
-

A Pre-Bid Meeting for the ADB-assisted **Loan 4482-PAK & Loan 4483-PAK(COL): Khyber Pakhtunkhwa Rural Roads Development Project (KP-RRDP)** was held on **06 March 2025**, at **11:00 AM** in the Conference Room of the **Project Implementation Unit (PIU), ADB Assisted Projects, Communication and Works Department Khyber Pakhtunkhwa, Peshawar.**

Meeting Objectives

- Introduce the project's aims, objectives, and implementation schedules to stakeholders, including prospective bidders.
- Ensure transparent project execution.

Meeting Agenda

1. **Recitation and Welcome**
 - Recitation of verses from the Holy Quran.
 - Opening speech by the Project Director.
2. **Project Overview**
 - Explanation of project features, aims, objectives, and components.

- Discussion on the implementation schedule and utility of services.

3. **Contract Details**

- Package-6: Rehabilitation and Improvement of Flood Affected and Tourism Roads in District Dir Upper and Swat, having three (03) lots, Package-7: Rehabilitation and Improvement of Flood Affected and Tourism Roads in District Chitral, having two (02) lots; as well as Package-3: Rehabilitation and Improvement of Rural Access and Flood Affected Roads in District Chitral, having three (03) lots.

4. **Bidding Process**

- Bidding will be in accordance with ADB Procurement Guidelines.
- Detailed explanation of bidding documents (Sections 1-9).
- Clarification on bid preparation, evaluation criteria, and standard formats.

5. **Q&A Session**

- Participants raise queries.
- Written submissions invited until COB Tuesday (**14 March 2025**).

Detailed Overview of the Pre-Bid Meeting

To introduce the aims, objectives, and implementation schedules of various components of the ADB-assisted Khyber Pakhtunkhwa Rural Roads Development Project to different stakeholders, especially prospective bidders, and to ensure transparent project execution, a Pre-Bid Meeting was held at the Conference Room of the Project Implementation Unit (PIU), ADB Assisted Projects, Communication and Works Department Khyber Pakhtunkhwa, Peshawar at 11:00 AM on 06 March 2025. This meeting was organized by PIU-C&WD with the technical assistance of ADB Individual Consultant. The Project Director chaired the meeting, alongside staff from PIU-C&WD and individual consultant from ADB.

Sequence of Events:

The meeting began with a recitation of verses from the Holy Quran. After the recitation of the Holy Quran, the Project Director delivered an opening speech, welcomed all participants (list attached as **Annexure-A**) and thanking them for attending the Pre-Bid Meeting. Following this, the Project Director provided a detailed presentation and explanation of the project's salient features, its aims, objectives, major components, implementation schedule, and the services that will be provided to the public through the proposed KP-RRDP.

Participants were informed that the contracts involve the Package-6: Rehabilitation and Improvement of Flood Affected and Tourism Roads in District Dir Upper and Swat, having three (03) lots, Package-7: Rehabilitation and Improvement of Flood Affected and Tourism Roads in District Chitral, having two (02) lots; as well as Package-3: Rehabilitation and Improvement of Rural Access and Flood Affected Roads in District Chitral, having three (03) lots, in accordance with **ADB's Procurement Policy (2017, as amended from time to time)** and **Procurement Regulations for ADB Borrowers (2017, as amended from time to time)**, by following **ADB's Standard Bidding Document for Procurement of Works, Single-**

Stage: Two-Envelope Bidding Procedure. The Project Director stress upon the importance of quality, adherence to the design, and the completion of the work within the stipulated timeframe as critical aspects of the project. He requested that the representatives of the prospective bidders and PIU officials to strictly adhere to these standards to ensure the successful execution of the project.

The Project Director explained that while the Procurement Committee will evaluate both the technical and financial bids pursuant to the evaluation and qualification criteria, it will also address any arithmetic errors in accordance with the provisions specified in the Bidding Documents. However, participants were reminded of ITB 3.1(a)(ii), which defines "fraudulent practice" as any act or omission, including misrepresentation, that knowingly or recklessly misleads or attempts to mislead a party to obtain financial or other benefits or to avoid obligations. Additionally, the Project Director referred to **Para-v** of the **Letter of Technical Bid** and **Para-n** of the **Letter of Price Bid**, stressing that all information provided in the bids must be submitted in good faith, complete, and accurate to the best of the bidder's knowledge. Any deliberate or reckless misrepresentation could lead to the automatic rejection of the bid, cancellation of the contract, and other remedial actions in accordance with ADB's Anticorruption Policy and Integrity Principles. Participants requested for soft editable copies of the Bill of Quantities (in Excel) and Section-4 of the Bidding Documents (in Word) to help prepare accurate bids and to avoid arithmetic errors, which the Project Director approved. The Deputy Director (Contract Management and Coordination) was instructed to upload these documents on the C&WD and PIU websites. However, the Project Director clarified that any risks associated with the use of these soft copies would be the sole responsibility of the bidders, and the hard copies of the Bidding Documents would take precedence in case of any discrepancies.

Following this, the Project Director invited the Deputy Director (Contract Management and Coordination) of PIU to explain the bidding documents.

Explanation of Bidding Documents:

The Deputy Director (Contract Management and Coordination) explain the bidding documents, focusing on the following sections:

- **Section 1:** Instructions to Bidders.
- **Section 2:** Bid Data Sheet.
- **Section 3:** Evaluation and Qualification Criteria.
- **Section 4:** Bidding Forms.
- **Section 5:** Eligible Member Countries.
- **Section-6:** Employer's Requirements
- **Section 7:** General Conditions of the Contract.
- **Section 8:** Particular Conditions of the Contract.
- **Section-9:** Contract Forms

The meeting divided into two (02) parts:

- **First Part:** The **Deputy Director (Contract Management and Coordination)** read out through and explained important clauses concerning the preparation of bids and the application of evaluation criteria. She also emphasized

Section-4, which covers the standard format of various forms, advising bidders to use the provided formats when submitting their bids.

- **Second Part:** The participants invited for any queries. Bidders were advised to submit their written query(s) to PIU for written replies / advice accordingly. The Deputy Director (Contract Management and Coordination) informed the prospective bidders to submit their queries in writing on the provided email address till **Friday COB (14 March 2025)**, which will be compiled and will be responded with relevant replies and explanations. The bidders responded that the PIU had thoroughly explained the bidding documents, clarifying all their concerns, and they had no further questions.
- The queries raised by the bidders were mainly related to bid security vs bid securing declaration, requirements on JV arrangement, evaluation and qualification criteria, the particular conditions of contract, etc. In response to some queries, Deputy Director (Contract Management and Coordination) informed that the prospective bidders were also allowed to present their queries and question about related issues in written form enabling the PIU to provide proper answer to all the bidders. The prospective bidders were given assurance that, the nature of the queries placed by them along with PIU clarifications / responses will be provided to all the bidders so that they should prepare their bids strictly in accordance with the given criteria and the clarifications given by the procurement team.
- The session of question / answer took a long time and ended at 3:00 PM. The complete list of queries along with their responses will also be uploaded on the PIU website.
- The meeting was concluded with a vote of thanks to and from all the participants. The queries received in PIU and corresponding replies thereto are attached as **Annexure-B**.



Project Director
Project Implementation Unit
ADB Assisted Projects
Communication & Works Department
Peshawar

-----oo0oo-----

KPRRDP/OCB/CW-06:	REHABILITATION AND IMPROVEMENT OF FLOOD AFFECTED AND TOURISM ROADS IN DISTRICT DIR UPPER AND SWAT, I03-L0TSI
KPRRDP/OCB/CW-06:	REHABILITATION AND IMPROVEMENT OF FLOOD AFFECTED AND TOURISM ROADS IN DISTRICT CHITRAL I02-L0TSI
KPRRDP/OCB/CW-06:	KPRRDP/OCB/CW-08: PACKAGE-8: REHABILITATION AND IMPROVEMENT OF RURAL ACCESS AND FLOOD AFFECTED ROADS IN DISTRICT CHITRAL I03-L0TSI

APPENDIX – 1
QUERIES RECEIVED IN PIU
AND CORRESPONDING
REPLIES

RESPONSE MATRIX FOR CONSULTANT QUERIES / OBSERVATION

ADB LOAN 4482-PAK & LOAN 4483-PAK(COL): KHYBER PAKHTUNKHWA RURAL ROADS DEVELOPMENT PROJECT COMMUNICATION AND WORKS DEPARTMENT (C&WD), GOVERNMENT OF KHYBER PAKHTUNKHWA (GOKP)

- KPRRDP/OCB/CW-06: PACKAGE-6: REHABILITATION AND IMPROVEMENT OF FLOOD AFFECTED AND TOURISM ROADS IN DISTRICT DIR UPPER AND SWAT, [03-LOTS]
- KPRRDP/OCB/CW-07: PACKAGE-7: REHABILITATION AND IMPROVEMENT OF FLOOD AFFECTED AND TOURISM ROADS IN DISTRICT CHITRAL [02-LOTS]
- KPRRDP/OCB/CW-08: PACKAGE-8: REHABILITATION AND IMPROVEMENT OF RURAL ACCESS AND FLOOD AFFECTED ROADS IN DISTRICT CHITRAL [03-LOTS]

S/No	Description	Consultant Queries / Observations	Response by PIU, ADB Assisted Project
1	Request For Time Extension	<p>We are working on Bid, we didn't visit the Site, during working on Bid we realize that site visit is necessary for above work to fill the Bid comparatively.</p> <p>So, we kindly request an extension of at least 20 days for the bid submission deadline.</p>	<p>KP-RRDP is priority initiative of the Government of Khyber Pakhtunkhwa aimed at the rehabilitation of Rural Access Roads, flood-affected Roads, and Tourism Roads, as well as bridges ensuring timely implementation is of utmost importance. Given the urgency of the project, the requested extension of two (02) weeks for the proposal submission deadline cannot be accommodated.</p> <p>Therefore, please follow the as issued bidding documents.</p>
2	Drawings of Rest Area	<p>We have required for some clarification about drawings (N-SWT-T3, T4) rest area building drawing not given in tender documents only mention quantity no further detail given in BOQ, therefore please share with us of rest area building drawings along with BOQ.</p>	<p>Rest area building drawings are attached as Appendix-1.</p>

S/No	Description	Consultant Queries / Observations	Response by PIU, ADB Assisted Project
3	Bid Security (Package-8)	It was mentioned in the documents that bid security is not applicable. Does this mean that bid submission is without bid security? Kindly, clarify this point.	<p>This is to clarify that Bid Security is 'Not Applicable' in the instant procurement. However, as per the bidding documents, Bidders are required to submit a 'Bid Securing Declaration' as required under ITB 11.2 (b).</p> <p>The Bid Securing Declaration serves as a commitment by the bidder to comply with the bidding requirements and is a mandatory submission as part of the bidding process.</p>
4	Evaluation Table (Package-8)	The evaluation table does not specify the marks allocated for financials, personal experience, and equipment. Additionally, the passing percentage has not been defined. Could you please clarify these details?	This is to clarify that the subject procurement does not involve ' Merit Point Criteria '. The evaluation process will be carried out in accordance with the provisions detailed in the bidding documents. Financial bids will be opened for substantially responsive and technically qualified bidders, and the contract will be awarded to the lowest evaluated technically qualified bidder who meets all the criteria specified in the bidding documents.
5	Suggestion (Package-8)	Regarding the C-1 category, completion of one similar natured project. The average turnover requirement mentioned in the documents is significantly high. Typically, the C-1 category does not have such a high turnover requirement. If this could be reviewed, we would be grateful.	The requirements specified in Section 3 of the bidding documents are derived from the ADB's User's Guide to Procurement of Works. Therefore, bidders are required to strictly follow the bidding documents as issued, without any modifications or deviations.

KPRRDP/OCB/CW-06:	REHABILITATION AND IMPROVEMENT OF FLOOD AFFECTED AND TOURISM ROADS IN DISTRICT DIR UPPER AND SWAT, I03-L0TSI
KPRRDP/OCB/CW-06:	REHABILITATION AND IMPROVEMENT OF FLOOD AFFECTED AND TOURISM ROADS IN DISTRICT CHITRAL I02-L0TSI
KPRRDP/OCB/CW-06:	KPRRDP/OCB/CW-08: PACKAGE-8: REHABILITATION AND IMPROVEMENT OF RURAL ACCESS AND FLOOD AFFECTED ROADS IN DISTRICT CHITRAL I03-L0TSI

ANNEXURE – A
LIST OF PARTICIPANTS
(ATTENDANCE SHEET)

PRE-BID MEETING

(ATTENDANCE SHEET)

Subject: **KPRRDP/OCB/CW-06: PACKAGE-6: REHABILITATION AND IMPROVEMENT OF FLOOD AFFECTED AND TOURISM ROADS IN DISTRICT DIR UPPER AND SWAT [03-LOTS]**

- **Lot-1:** Rehabilitation and Improvement of Flood Affected and Tourism Road [04-Roads of 44.82 Km Length], **District Dir Upper**
- **Lot-2:** Rehabilitation and Improvement of Tourism Roads [02-Roads of 34.00 Km Length], **District Upper Dir and District Swat**
- **Lot-3:** Rehabilitation and Improvement of Tourism Roads [05-Roads of 37.37 Km Length], **District Swat**

KPRRDP/OCB/CW-07: PACKAGE-7: REHABILITATION AND IMPROVEMENT OF FLOOD AFFECTED AND TOURISM ROADS IN DISTRICT CHITRAL [02-LOTS]

- **Lot-1:** Rehabilitation and Improvement of Rural Access and Flood Affected Roads [02-Roads of 42.30 Km Length], **District Chitral**
- **Lot-2:** Rehabilitation and Improvement of Flood Affected and Tourism Roads [02-Roads of 37.30 Km Length], **District Chitral**



KPRRDP/OCB/CW-08: PACKAGE-8: REHABILITATION AND IMPROVEMENT OF RURAL ACCESS AND FLOOD AFFECTED ROADS IN DISTRICT CHITRAL [03-LOTS]

- **Lot-1:** Rehabilitation and Improvement of Flood Affected "Arkari Valley" Road [10.10 Km Length], **District Chitral**
- **Lot-2:** Rehabilitation and Improvement of Rural Access and Flood Affected "Osaic to Orsoon" Road [22.00 Km Length], **District Chitral**
- **Lot-3:** Rehabilitation and Improvement of Flood Affected "Shesha to Madalcasht" Road [41.60 Km Length], **District Chitral**



Place: **Project Implementation Unit, ADB Assisted Projects, Communication and Works Department, Government of Khyber Pakhtunkhwa, Peshawar**
Address: House No. 24, C/3 Circular Road, University Town Peshawar Khyber Pakhtunkhwa, Pakistan



Date: **06 March 2025**




Time: **11:00 AM (PST)**

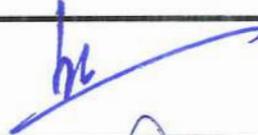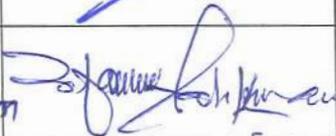S/No	Name of Participants	Designation	Firm / Organization	Email Address	Signature
1.	MOGHULBAZ KHAN	MD	FIRM	MoghulBazkhan@gmail.com	
2.	Irfaan ur Rahman	GM (Tech)	AM & Co.	ame.hoist@gmail.com	

amcompany.hoist@gmail.com

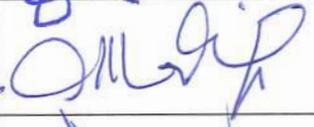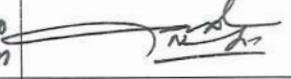S/No	Name of Participants	Designation	Firm / Organization	Email Address	Signature
3.	A. ZAM Khan	M.D	F.B. Constructors	C. mail eng Fawad Khan @ c1 mail. ca	
4.	Faisal Hadi	MD	Hadi Ponda Rhee	malik Hadrat ali @ gmail. com	
5.	Abdul Wahid	Contract Manager.	M/S N/C Pvt Ltd.	msnic02 @ gmail. com	
6.	Bader Muneer	Sr. Planning Engr	M/S GRC (Pvt) Ltd	Engr. badermuneer 935 @ gforce. com	
7.	Jawad Hussain	Senior Engineer	M/S GRC Pvt Ltd.	@ info @ grc. com Same	
8.	Muhammad Nawaz	Engineer.	Sarwar & Company.	Sarwar Co 156 @ yahoo. com	
9.	Humza Haroon	Office Coordinator	AL-MEHREBEN ENTERPRISES	almcontractors @ gmail. com	
10.	Muhammad Sulaman VYRK	G.M.	UMER JAN & CO.	U_JAN @ Live. com	
11.	Mujahid Afidi	MD	New malik Afidi & Co	newmalikafidi @ yahoo. com	
12.	SHER AHMED	CEO	NASA BUILDER	nasa builders @ gmail. com	
13.	Ayaz Ali	CEO	Sonyjad Const Com Pvt Ltd	secoffice @ 55517. com	

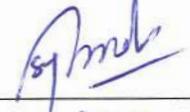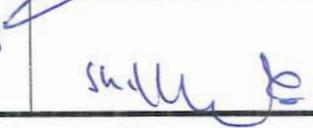S/No	Name of Participants	Designation	Firm / Organization	Email Address	Signature
14.	Shes Ahmad	CEO	NASA BUILDERS	NASA BUILDERS@G.COM	
15.	Naweed	found person	New Khan Builders	newkhanbuilders@gmail.com	
16.	Abdus Salam	Contract Specialist	M. Younes Builders P.Ltd	myb.pvtltd3222@gmail.com	
17.	Ijaz Ullah	CEO	AMIR HANZA & INAMAT ULLAH CON	ijazullah6000@gmail.com	
18.	Haroon Khan	Qs	Amanullah Khan	msacc7261@gmail.com	
19.	M. Ijaz ul Hassan	CEO	GREEN STAR ENTERPRISES	gsccoy202@gmail.com	
20.	Engr. Syed Attaullah	CEO	MS Amir Hamza Co. Co.	syedattaullah994@gmail.com	
21.	Faisal Khan	Director	Abdeel Haleem Khan Awd Sons Pvt Ltd	ahk sons@hotmail.com	
22.	Engr. Badullah	Project Director	M/S Amir Khan Co. Co.	syedattul940@gmail.com	
23.	M. SHARIQUE	CPM	Muhammad Ibrahim Associates	MIASSOCIATES73@gmail.com	

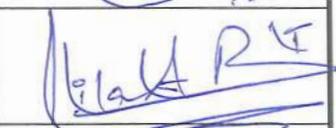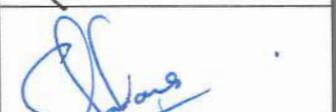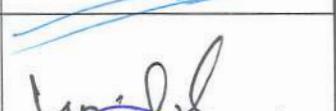S/No	Name of Participants	Designation	Firm / Organization	Email Address	Signature
24.	Kasim Khan	Director	NATIONAL Ree works	national-ree- blocks@yahoo- com	
25.	Asad Ullah	Engineer	Robuilt contractor	asadullahjousaf2014@gmail- com	
26.	Abdul Raouf	M.D	UMMER Hayat Constr. Company		
27.	Bilal Akder.	Principal Engineer	Hanayat BAKHA Constructors Comp-	bilalbakoli52@ gmail.com	
28.	Syed Waqas Ali Shah	Project Director	PIU-PRIP		
29.	Shoaib Khan	Administrative Officer	PIU-PRIP-CEWD KP.		
30.	Zarak Farooq	DD C-III	PIU-PRIP		
31.	Shahana Mujeeb	DD (CMC)	PIU-PRIP		
32.	Muhammad Talha	Project Acctl	PIU-PRIP		
33.	^{INTERNATIONAL} HAZRATI Bilal	CEO	CEMCON PVT, LTD		
34.	Syed Anjad Ishaq		TTC		

KPRRDP/OCB/CW-06: REHABILITATION AND IMPROVEMENT OF FLOOD AFFECTED AND TOURISM ROADS IN DISTRICT DIR UPPER AND SWAT, I03-L0TSI

KPRRDP/OCB/CW-06: REHABILITATION AND IMPROVEMENT OF FLOOD AFFECTED AND TOURISM ROADS IN DISTRICT CHITRAL I02-L0TSI

KPRRDP/OCB/CW-06: KPRRDP/OCB/CW-08: PACKAGE-8: REHABILITATION AND IMPROVEMENT OF RURAL ACCESS AND FLOOD AFFECTED ROADS IN DISTRICT CHITRAL I03-L0TSI


ANNEXURE – B

REST AREA BUILDING DRAWINGS




SITE PLAN 5 KANAL


CLIENT:  GOVERNMENT OF KHYBER PAKHTUNKHWA COMMUNICATION & WORKS DEPARTMENT PROJECT IMPLEMENTATION UNIT (PIU)	DESIGN CONSULTANT: (MIN - JV - CEC)  MIN CONSULT J.V.  CREATIVE ENGINEERING CONSULTANTS (CEC)	REV	DATE	DESCRIPTION	NAMES		PROJECT: KHYBER PAKHTUNKHWA RURAL ROADS DEVELOPMENT PROJECT (KP-RRDP)	SCALE:	SHEET CONTENT:		
		0			DESIGNED	SAAD			N.T.S	MASTER PLAN	
		a			DRAWN	ALI KHAN WAZIR		DATE:		DWG NO.CEC/RRDP/RA/5K/AR/01	
		b			CHECKED	AQEEL YOUNAS MUGHAL					
c			APPROVED	GULFAM SHAHZAD							

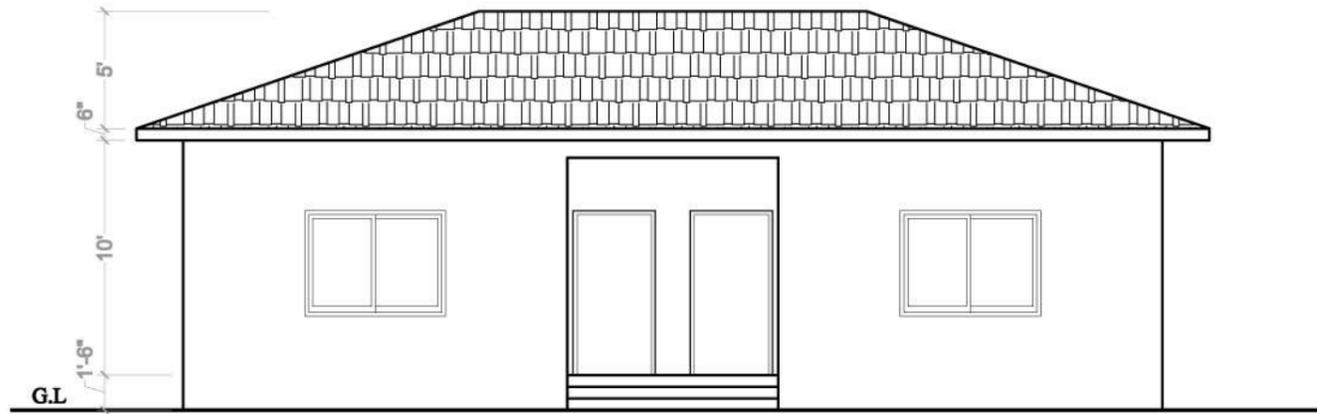

FRONT ELEVATION

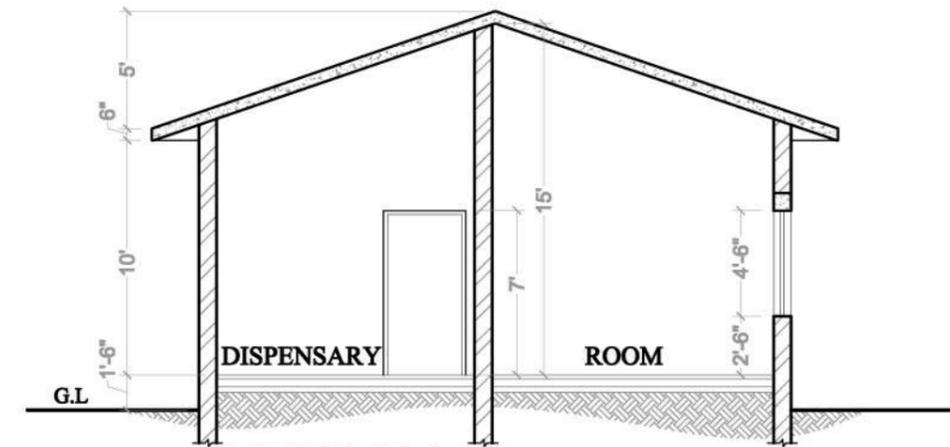

SECTION AT A-A

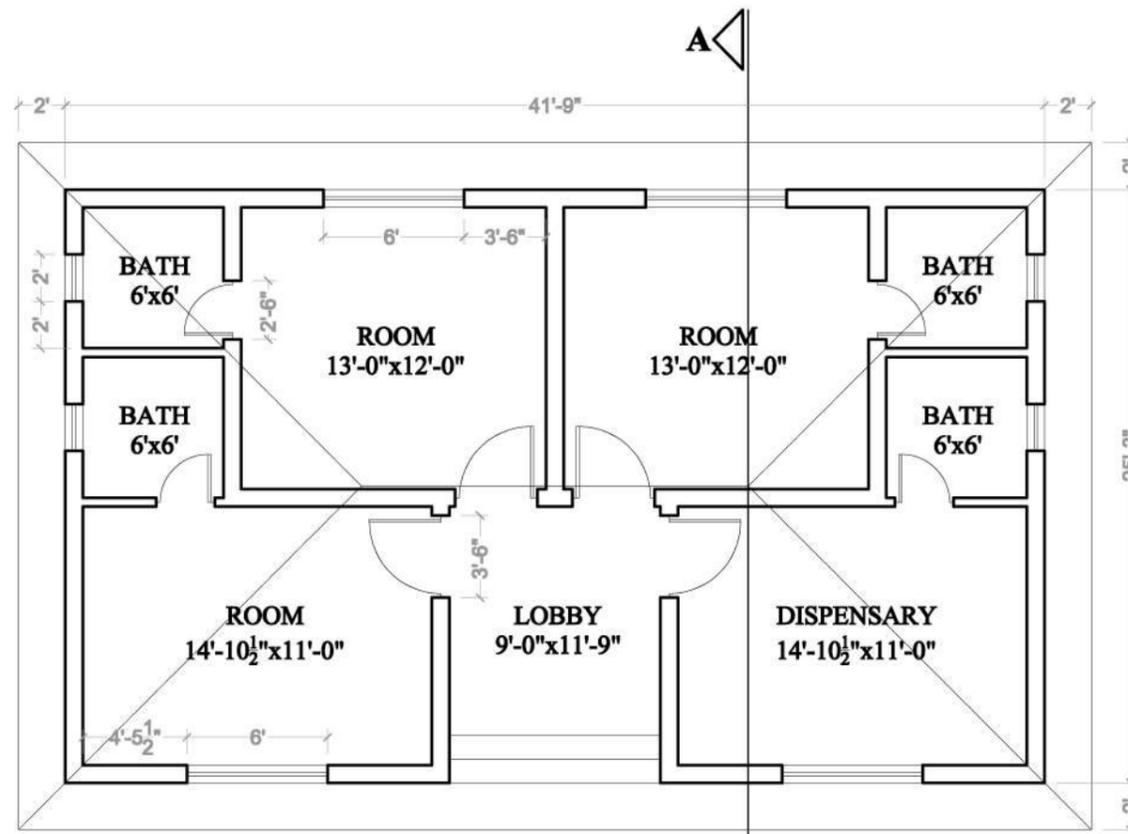





PLAN

COVERED AREA = 1054 Sft.




MANAGEMENT OFFICE


CLIENT:  GOVERNMENT OF KHYBER PAKHTUNKHWA COMMUNICATION & WORKS DEPARTMENT PROJECT IMPLEMENTATION UNIT (PIU)	DESIGN CONSULTANT: (MIN - JV - CEC)  MIN CONSULT J.V.  CREATIVE ENGINEERING CONSULTANTS (CEC)	REV	DATE	DESCRIPTION	NAMES		PROJECT: KHYBER PAKHTUNKHWA RURAL ROADS DEVELOPMENT PROJECT (KP-RRDP)	SCALE:	SHEET CONTENT:	
		0			DESIGNED	SAAD		N.T.S	MANAGEMENT OFFICE	
		a			DRAWN	ALI KHAN WAZIR				
		b			CHECKED	AQEEL YOUNAS MUGHAL				
		c			APPROVED	GULFAM SHAHZAD				
									DATE:	DWG NO CEC/RRDP/RA/5K/AR/02

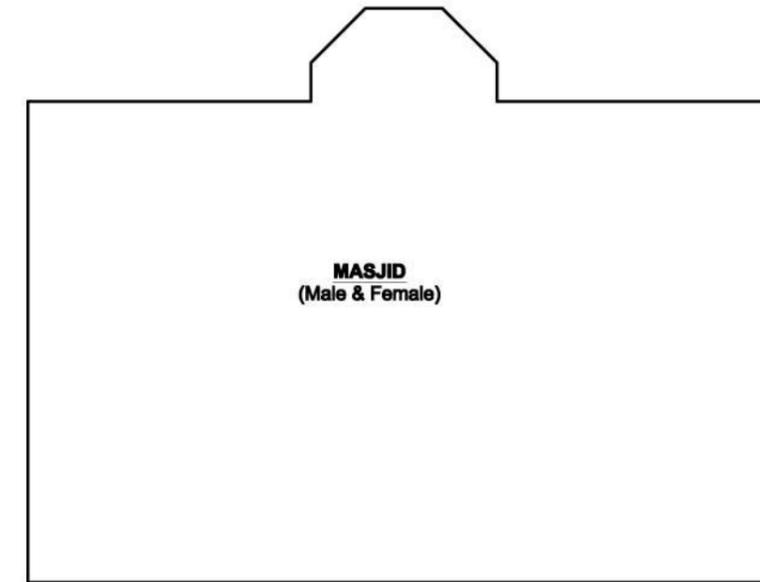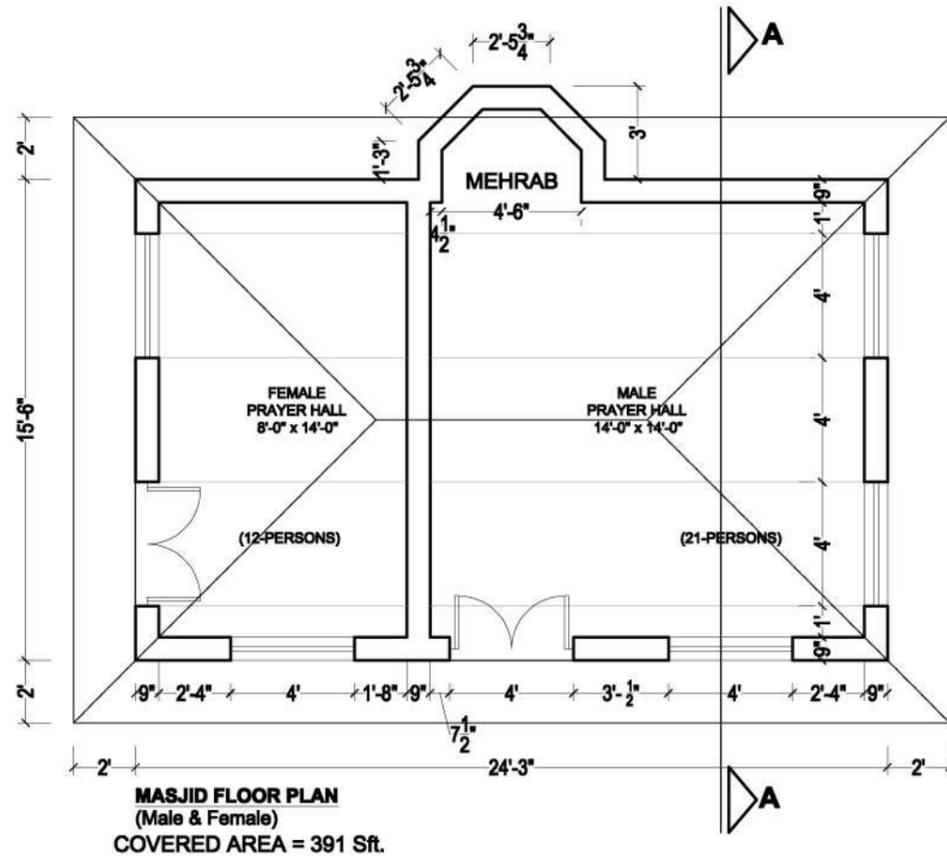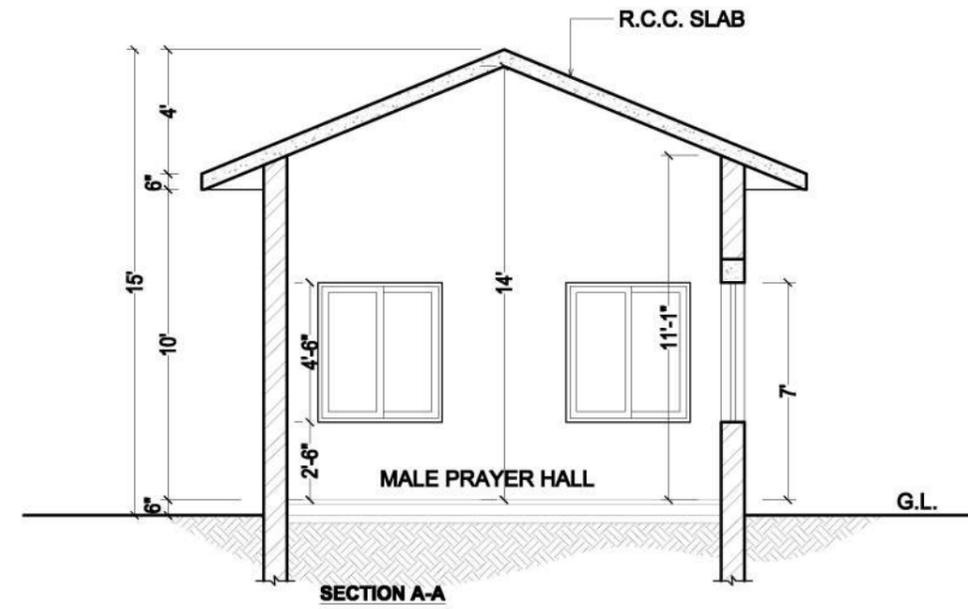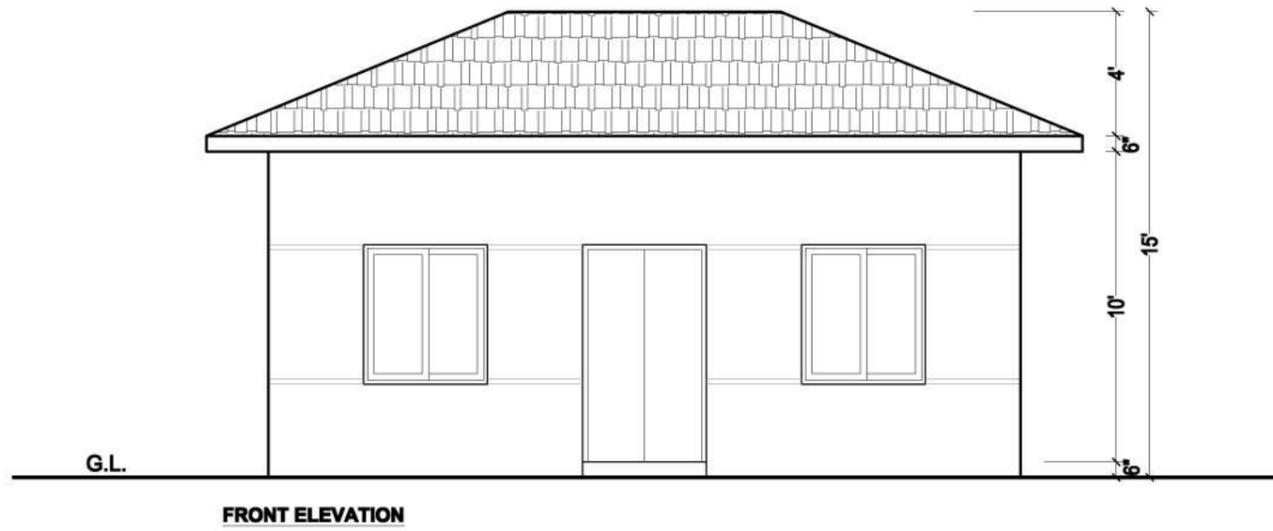


CLIENT:  GOVERNMENT OF KHYBER PAKHTUNKHWA COMMUNICATION & WORKS DEPARTMENT PROJECT IMPLEMENTATION UNIT (PIU)	DESIGN CONSULTANT: (MIN - JV - CEC)  MIN CONSULT  J.V.  CREATIVE ENGINEERING CONSULTANTS (CEC)	REV	DATE	DESCRIPTION	NAMES		PROJECT: KHYBER PAKHTUNKHWA RURAL ROADS DEVELOPMENT PROJECT (KP-RRDP)	SCALE:	SHEET CONTENT:	
		0			DESIGNED	SAAD		N.T.S		MASJID
		a			DRAWN	ALI KHAN WAZIR				
		b			CHECKED	AQEEL YOUNAS MUGHAL				
			c			APPROVED	GULFAM SHAHZAD	DATE:	DWG NO CEC/RRDP/RA/5K/AR/03	

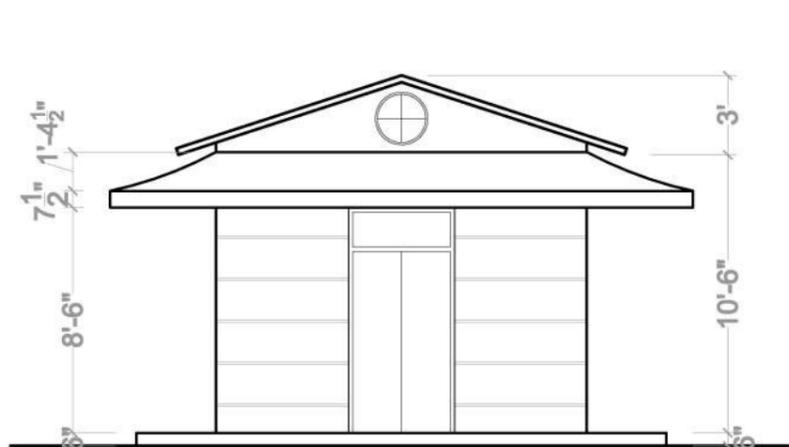

FRONT ELEVATION

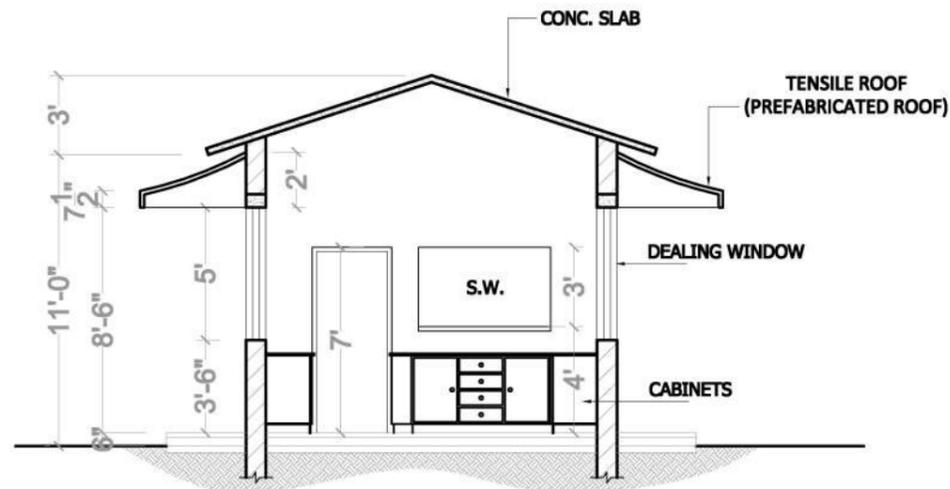

SECTION A-A

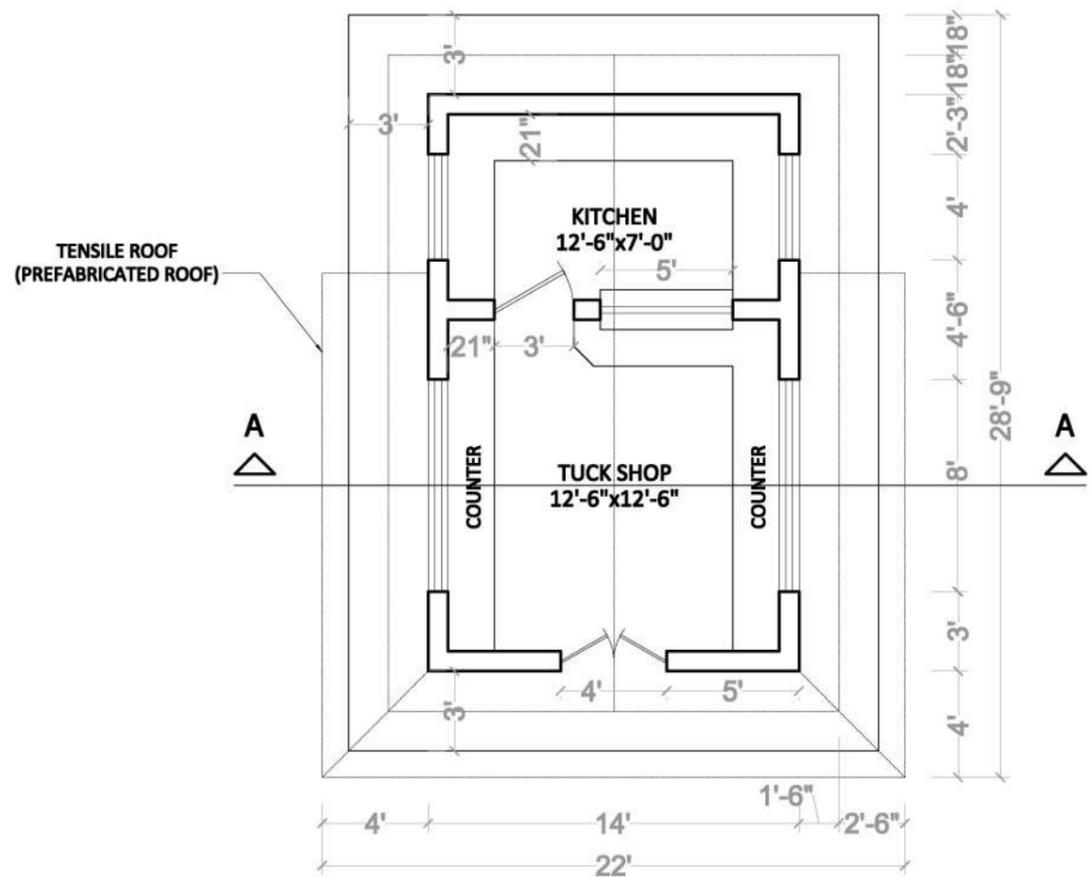




TUCK SHOP PLAN

COVERED AREA = 304 Sft.




TUCK SHOP

CLIENT:  GOVERNMENT OF KHYBER PAKHTUNKHWA COMMUNICATION & WORKS DEPARTMENT PROJECT IMPLEMENTATION UNIT (PIU)	DESIGN CONSULTANT: (MIN - JV - CEC)  MIN CONSULT J.V.  CREATIVE ENGINEERING CONSULTANTS (CEC)	REV	DATE	DESCRIPTION	NAMES		PROJECT: KHYBER PAKHTUNKHWA RURAL ROADS DEVELOPMENT PROJECT (KP-RRDP)	SCALE:	SHEET CONTENT:	
		0			DESIGNED	SAAD		N.T.S.	TUCK SHOP	
		a			DRAWN	ALI KHAN WAZIR				
		b			CHECKED	AQEEL YOUNAS MUGHAL				
		c			APPROVED	GULFAM SHAHZAD				
									DATE:	DWG NO CEC/RRDP/RA/5K/AR/04

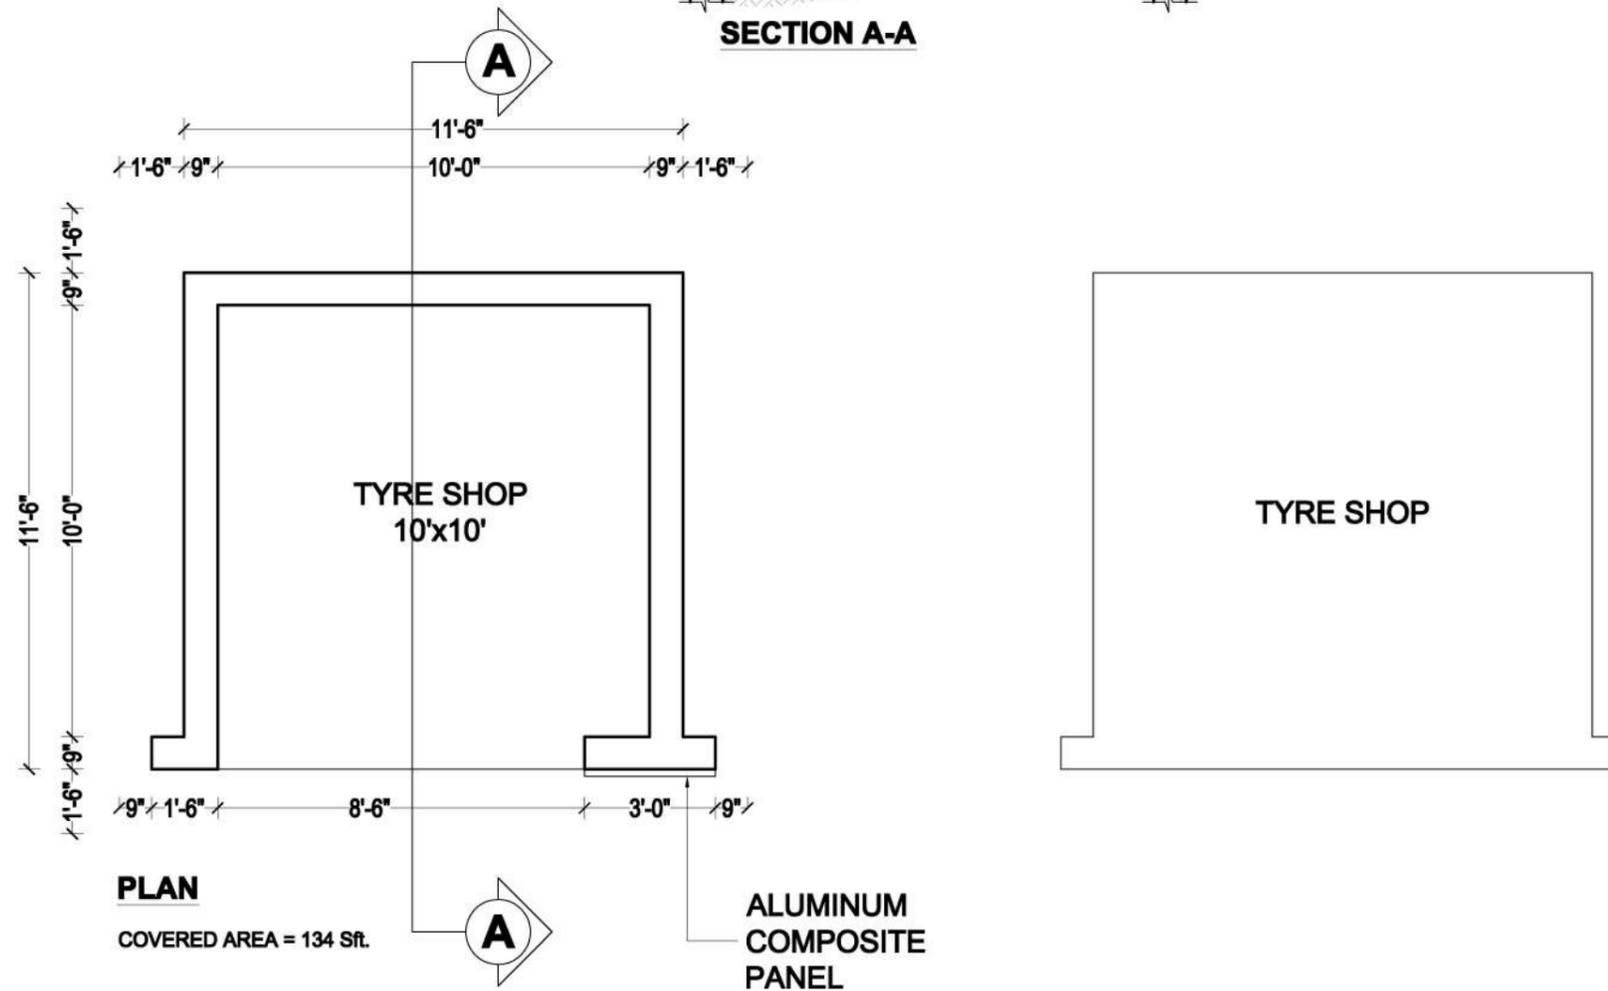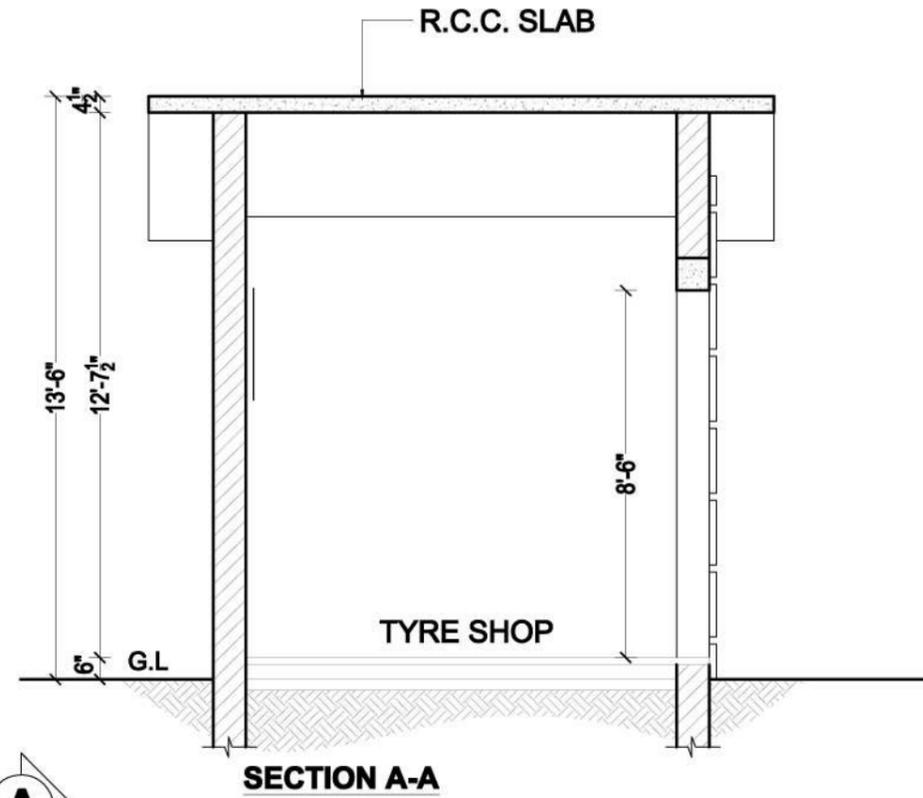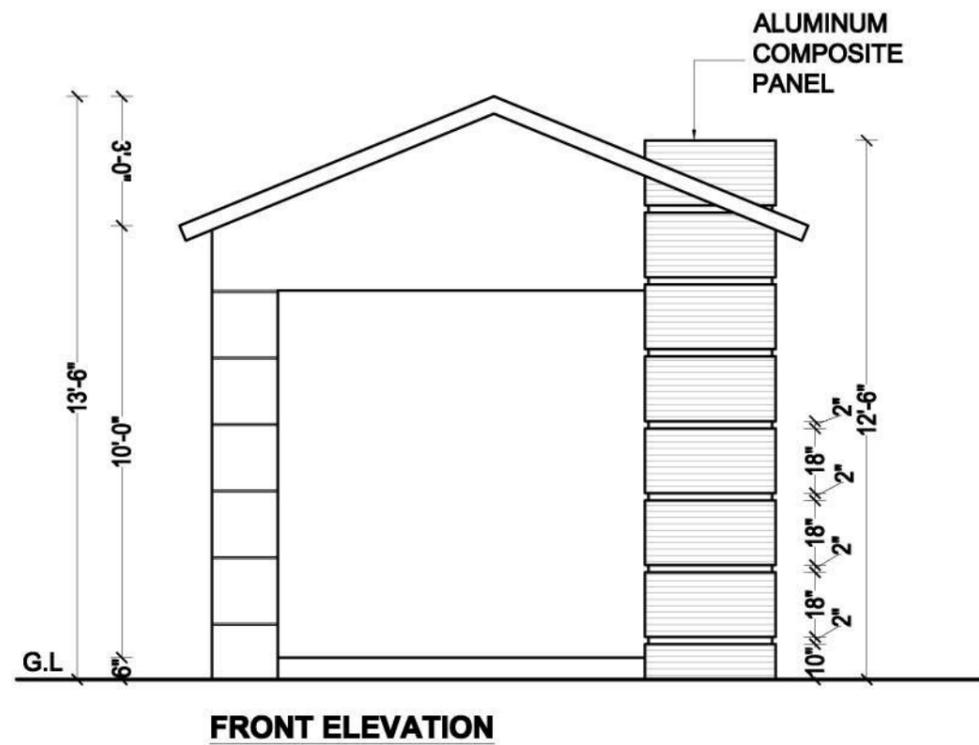


<p>GOVERNMENT OF KHYBER PAKHTUNKHWA COMMUNICATION & WORKS DEPARTMENT PROJECT IMPLEMENTATION UNIT (PIU)</p>	<p>MIN CONSULT J.V. CREATIVE ENGINEERING CONSULTANTS (CEC)</p>	REV	DATE	DESCRIPTION	NAMES		PROJECT: KHYBER PAKHTUNKHWA RURAL ROADS DEVELOPMENT PROJECT (KP-RRDP)	SCALE:	SHEET CONTENT: TYRE SHOP DATE: DWG NO CEC/RRDP/RA/5K/AR/ 05
		0			DESIGNED	SAAD		N.T.S	
		a			DRAWN	ALI KHAN WAZIR			
		b			CHECKED	AQEEL YOUNAS MUGHAL			
		c			APPROVED	GULFAM SHAHZAD			

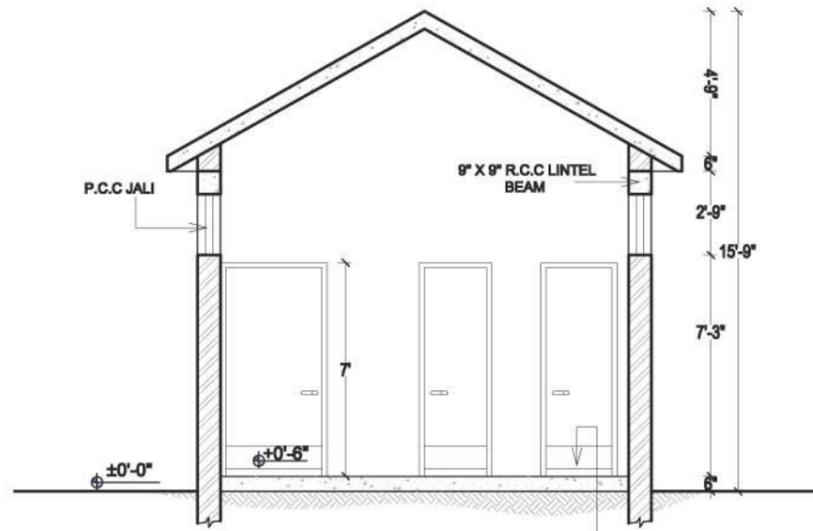


SECTION AT A-A

9\"/>

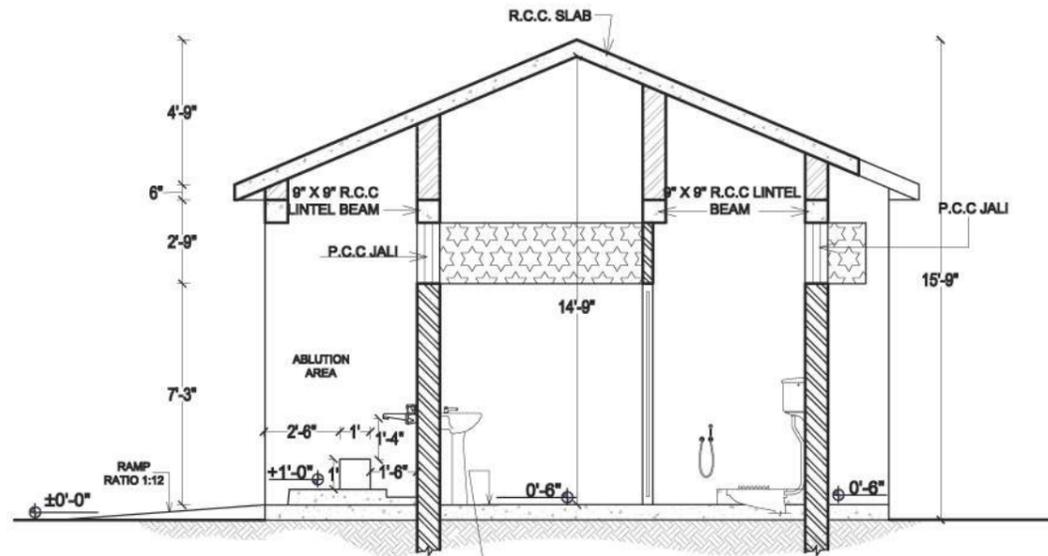


SECTION AT B-B

3/4\"/>




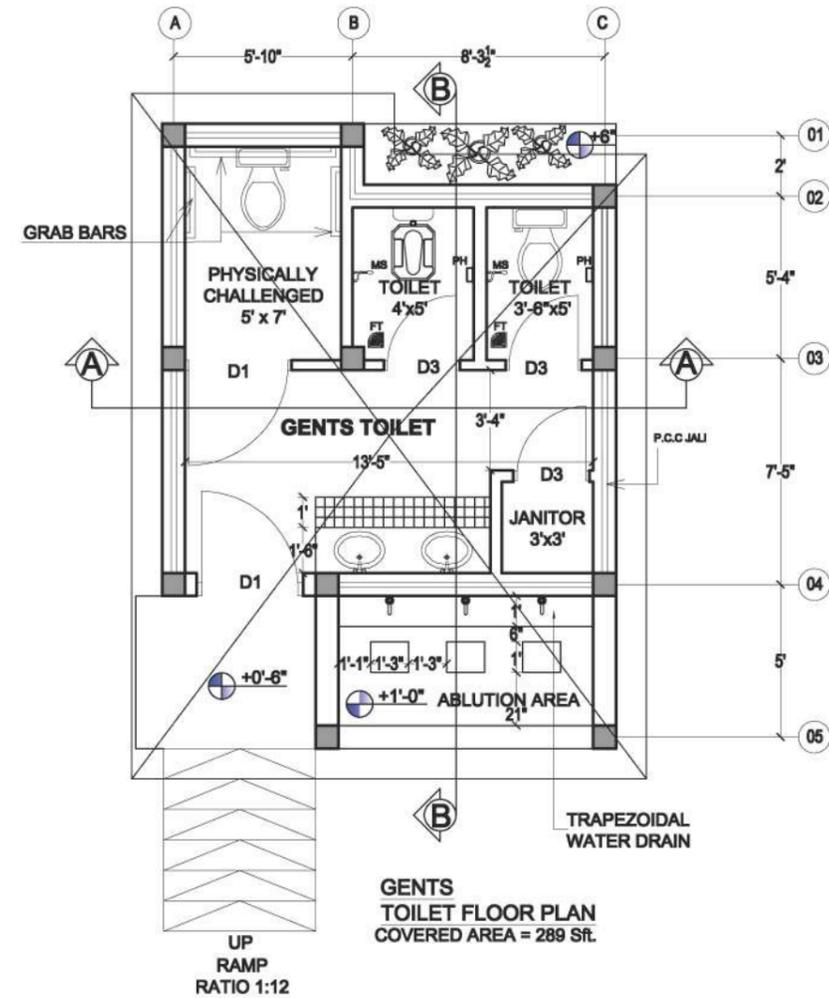


GENTS TOILET FLOOR PLAN
COVERED AREA = 289 Sft.

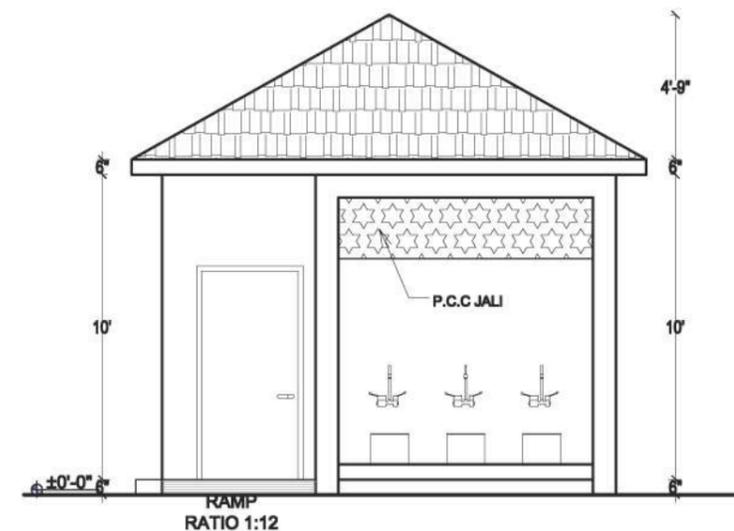


FRONT ELEVATION


CLIENT:  GOVERNMENT OF KHYBER PAKHTUNKHWA COMMUNICATION & WORKS DEPARTMENT PROJECT IMPLEMENTATION UNIT (PIU)	DESIGN CONSULTANT: (MIN - JV - CEC)  MIN CONSULT J.V.  CREATIVE ENGINEERING CONSULTANTS (CEC)	REV	DATE	DESCRIPTION	NAMES		PROJECT: KHYBER PAKHTUNKHWA RURAL ROADS DEVELOPMENT PROJECT (KP-RRDP)	SCALE: N.T.S.	SHEET CONTENT: GENTS TOILET	
		0			DESIGNED	SAAD				
		a			DRAWN	ALI KHAN WAZIR				
		b			CHECKED	AQEEL YOUNAS MUGHAL				
		c			APPROVED	GULFAM SHAHZAD				
								DATE:	DWG NO. CEC/RRDP/RA/5K/AR/06	

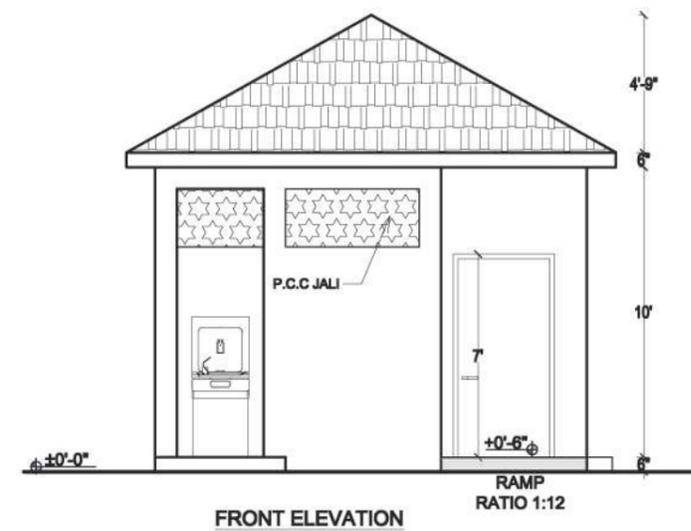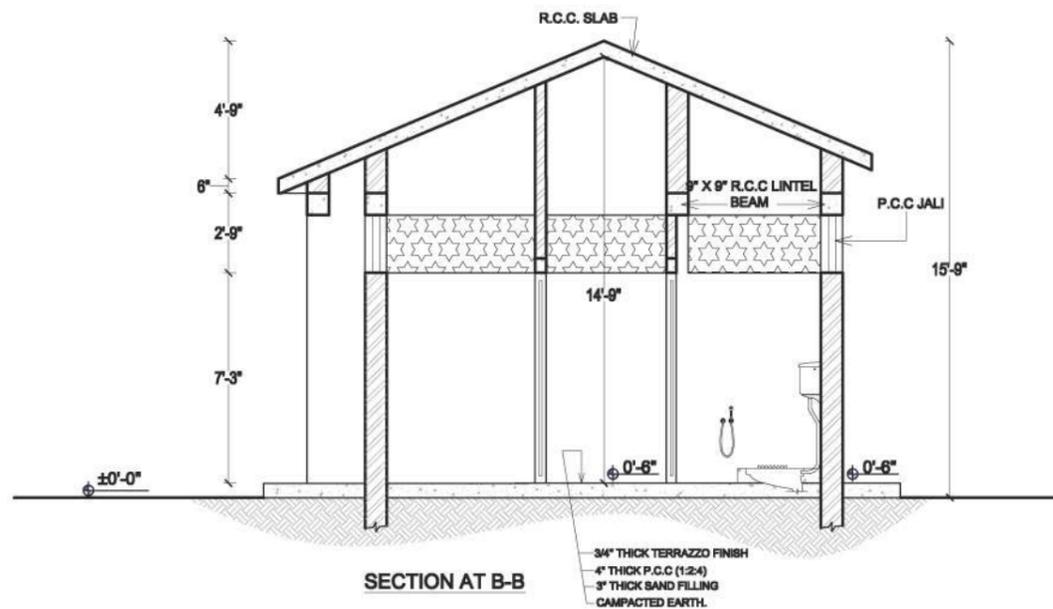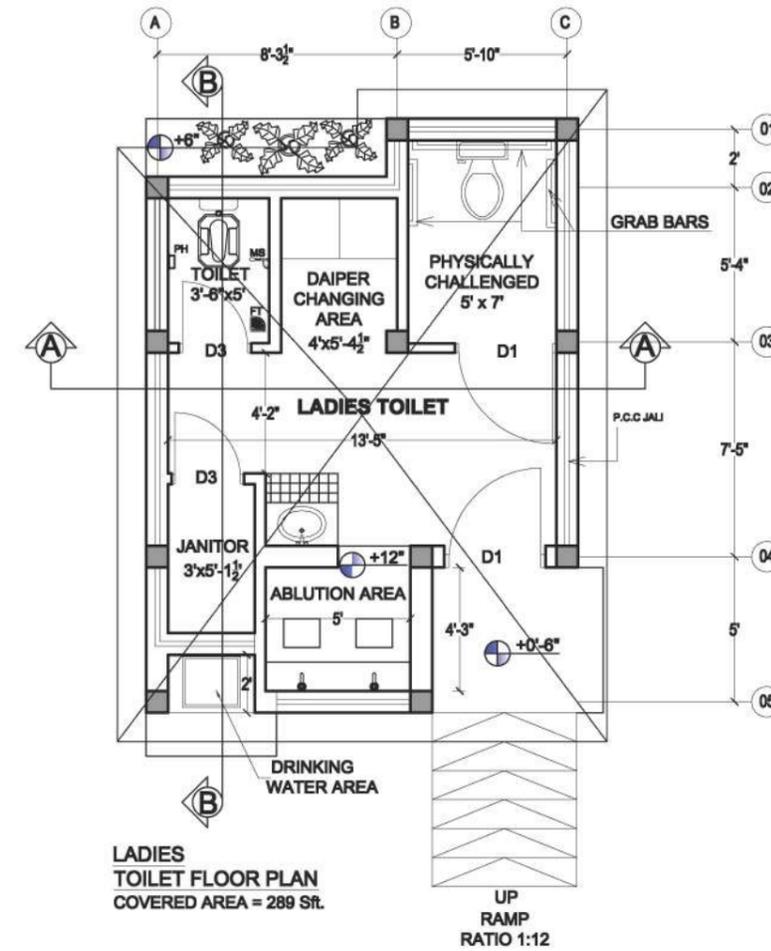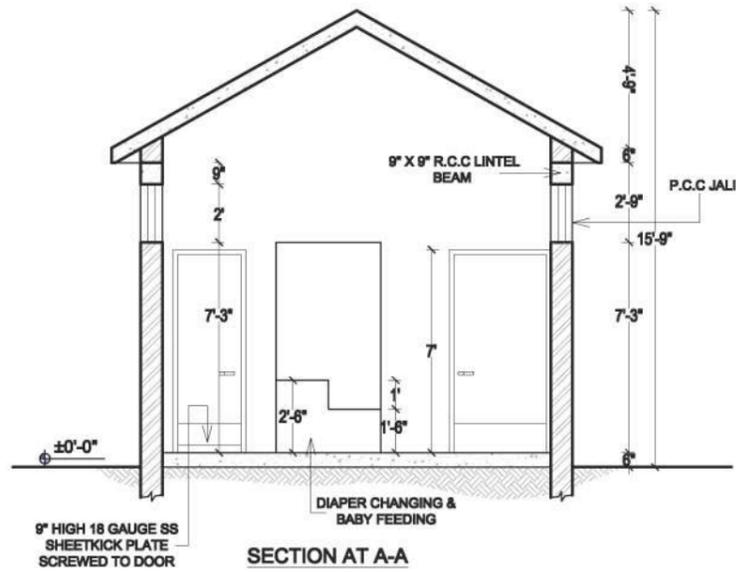


CLIENT:  GOVERNMENT OF KHYBER PAKHTUNKHWA COMMUNICATION & WORKS DEPARTMENT PROJECT IMPLEMENTATION UNIT (PIU)	DESIGN CONSULTANT: (MIN - JV - CEC)  MIN CONSULT J.V.  CREATIVE ENGINEERING CONSULTANTS (CEC)	REV	DATE	DESCRIPTION	NAMES		PROJECT: KHYBER PAKHTUNKHWA RURAL ROADS DEVELOPMENT PROJECT (KP-RRDP)	SCALE:	SHEET CONTENT: LADIES TOILET
		0			DESIGNED	SAAD		N.T.S.	
		a			DRAWN	ALI KHAN WAZIR			
		b			CHECKED	AQEEL YOUNAS MUGHAL			
		c			APPROVED	GULFAM SHAHZAD			
								DATE:	DWG NO. CEC/RRDP/RA/5K/AR/07

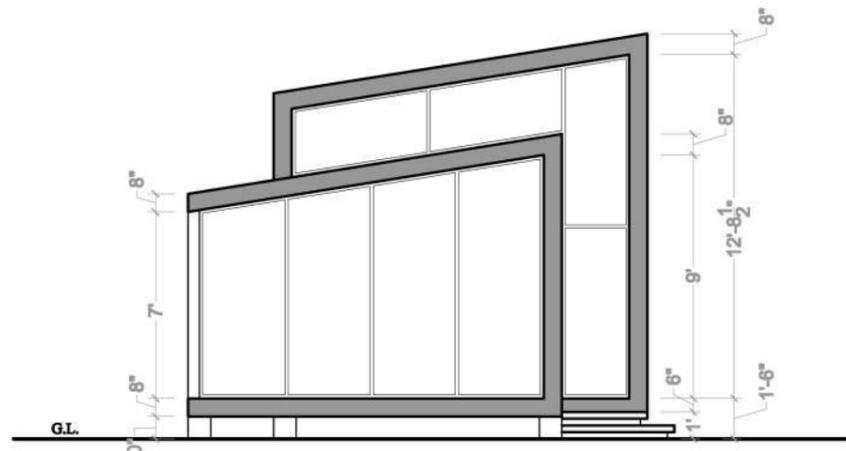


FRONT ELEVATION

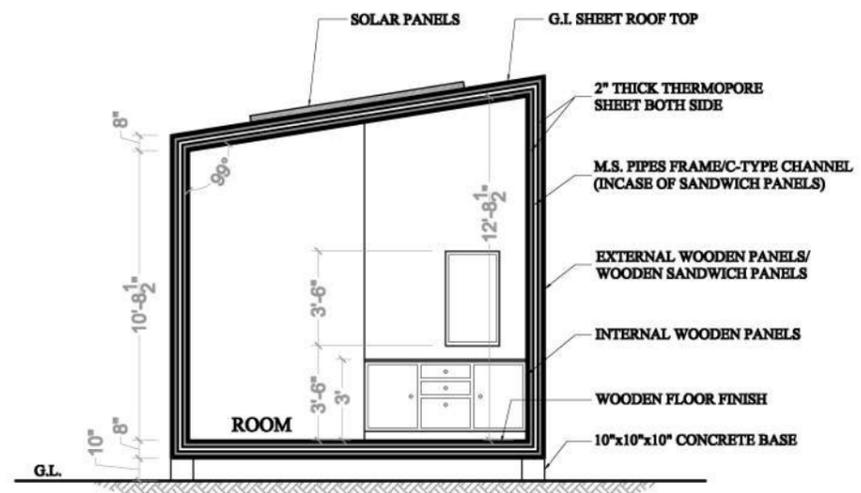



SECTION A-A

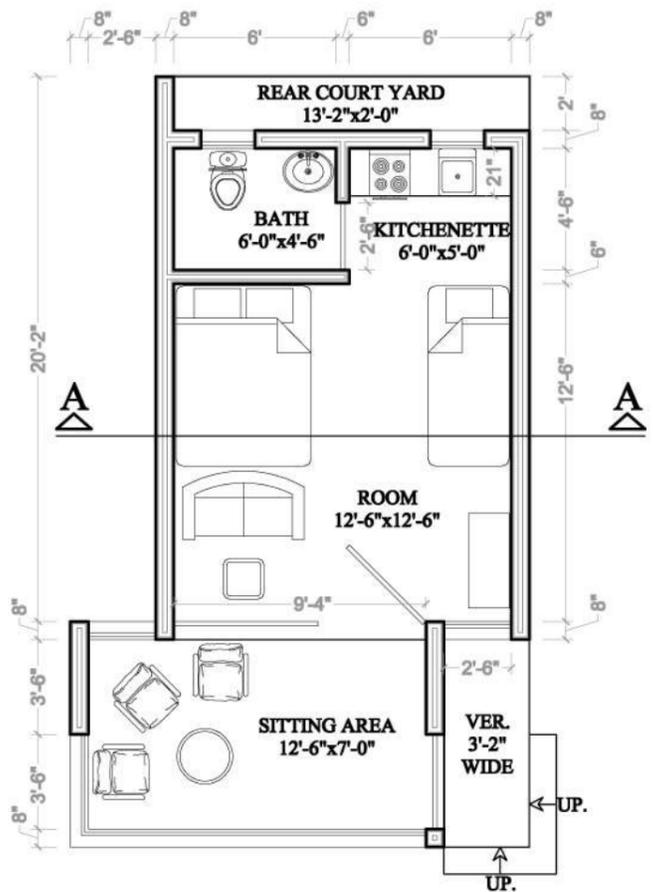


FLOOR PLAN
Covered Area = 396 Sft.

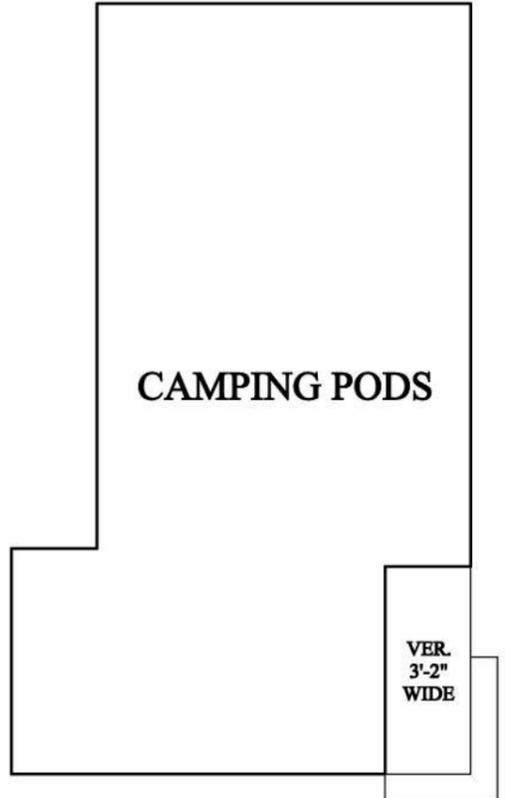


CLIENT:  GOVERNMENT OF KHYBER PAKHTUNKHWA COMMUNICATION & WORKS DEPARTMENT PROJECT IMPLEMENTATION UNIT (PIU)	DESIGN CONSULTANT: (MIN - JV - CEC)  MIN CONSULT  J.V. CREATIVE ENGINEERING CONSULTANTS (CEC)	REV	DATE	DESCRIPTION	NAMES		PROJECT: KHYBER PAKHTUNKHWA RURAL ROADS DEVELOPMENT PROJECT (KP-RRDP)	SCALE:	SHEET CONTENT:	
		0			DESIGNED	SAAD		N.T.S	CAMPING PODS	
		a			DRAWN	ALI KHAN WAZIR				
		b			CHECKED	AQEEL YOUNAS MUGHAL				
		c			APPROVED	GULFAM SHAHZAD				
								DATE:	DWG NO CEC/RRDP/RA/5K/AR/08	

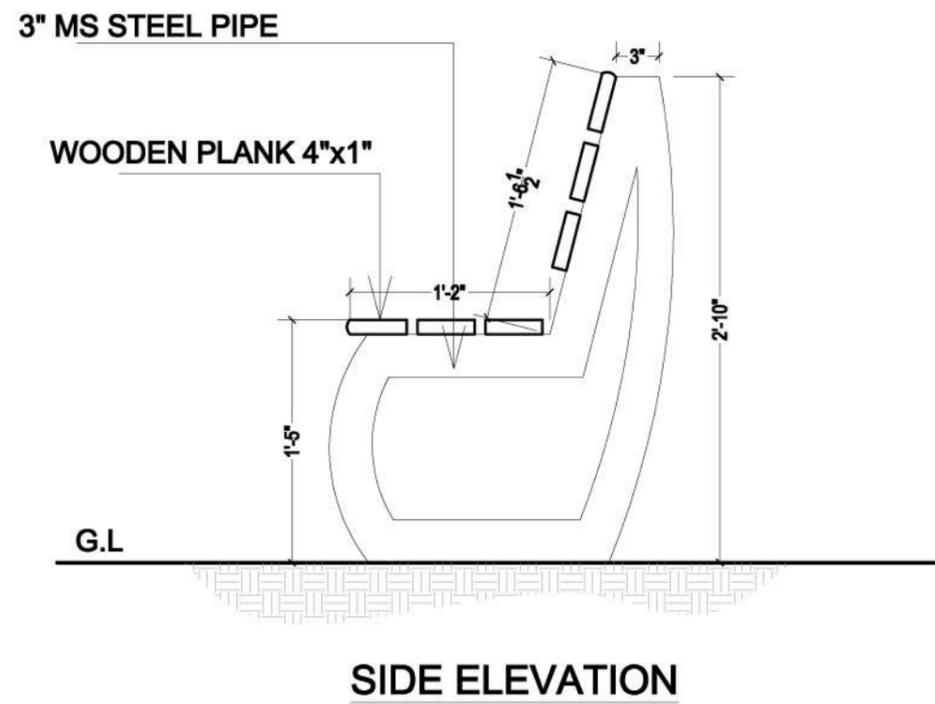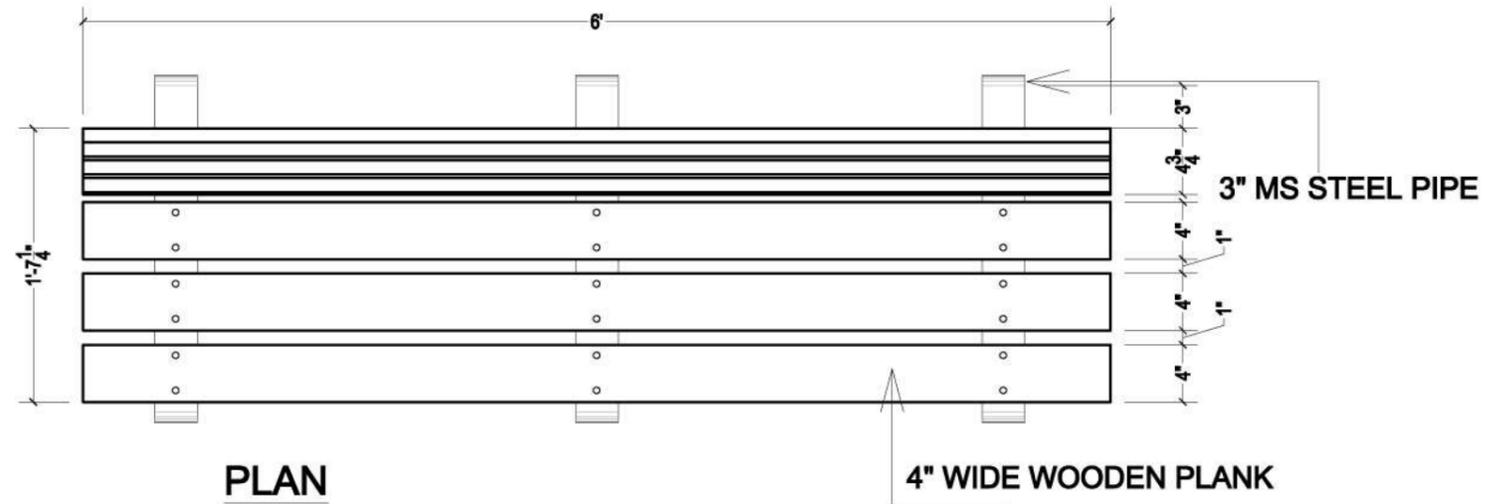

CLIENT:  GOVERNMENT OF KHYBER PAKHTUNKHWA COMMUNICATION & WORKS DEPARTMENT PROJECT IMPLEMENTATION UNIT (PIU)	DESIGN CONSULTANT: (MIN - JV - CEC)  MIN CONSULT J.V.  CREATIVE ENGINEERING CONSULTANTS (CEC)	REV	DATE	DESCRIPTION	NAMES		PROJECT: KHYBER PAKHTUNKHWA RURAL ROADS DEVELOPMENT PROJECT (KP-RRDP)	SCALE:	SHEET CONTENT:	
		0			DESIGNED	SAAD		N.T.S.	BENCH	
		a			DRAWN	ALI KHAN WAZIR				
		b			CHECKED	AQEEL YOUNAS MUGHAL				
		c			APPROVED	GULFAM SHAHZAD				
									DATE:	DWG NO CEC/RRDP/RA/5K/AR/ 09

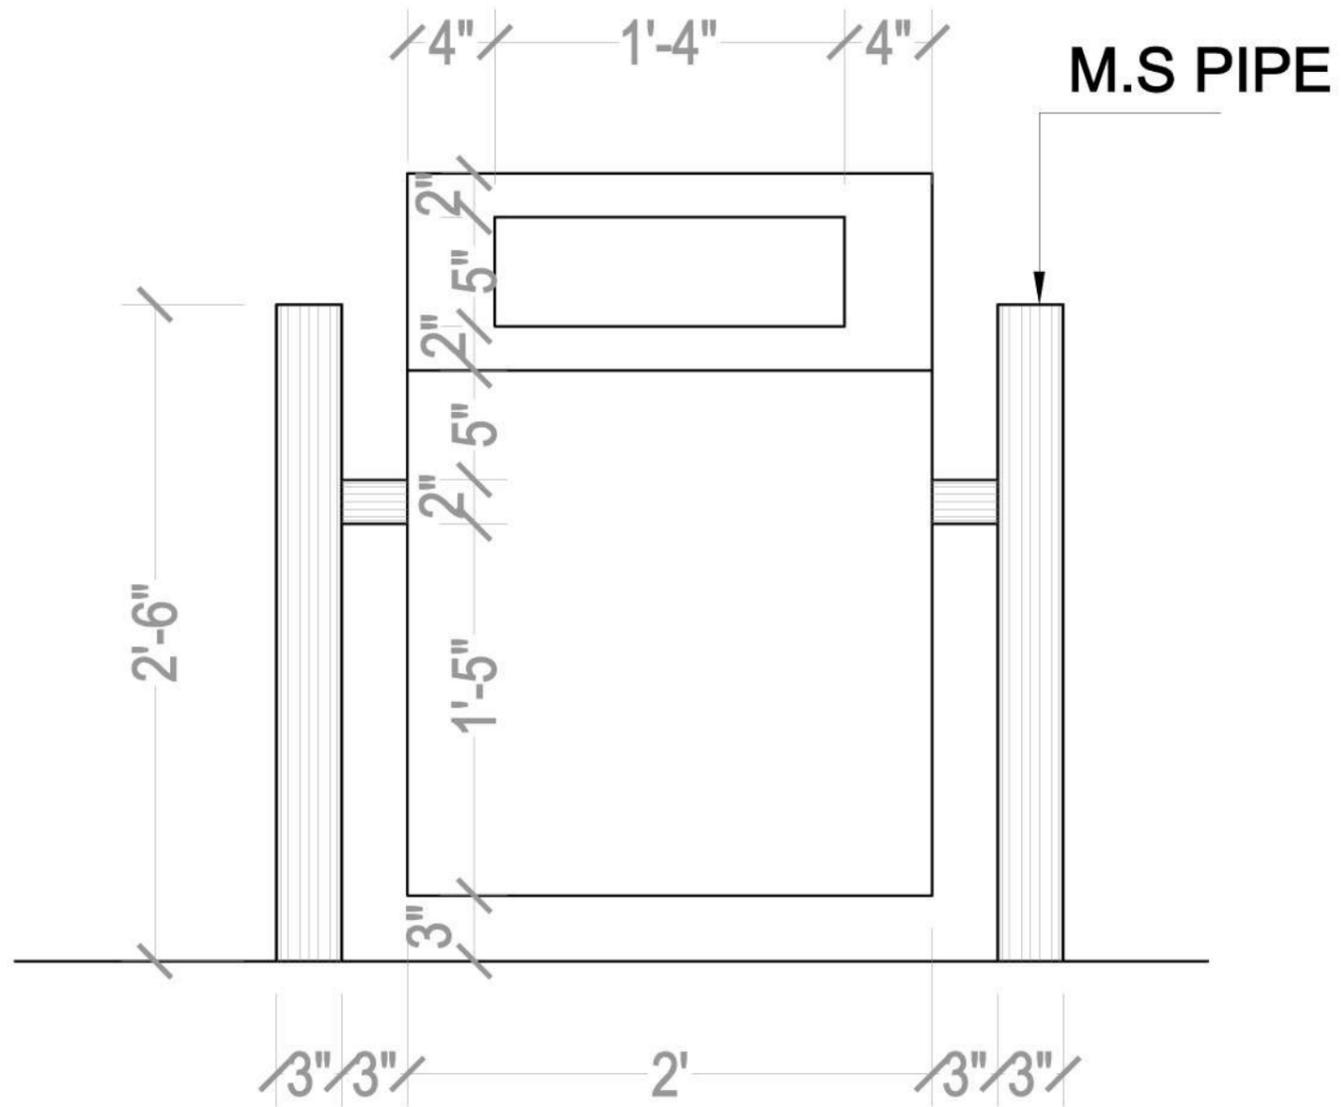


DUST BIN ELEVATION

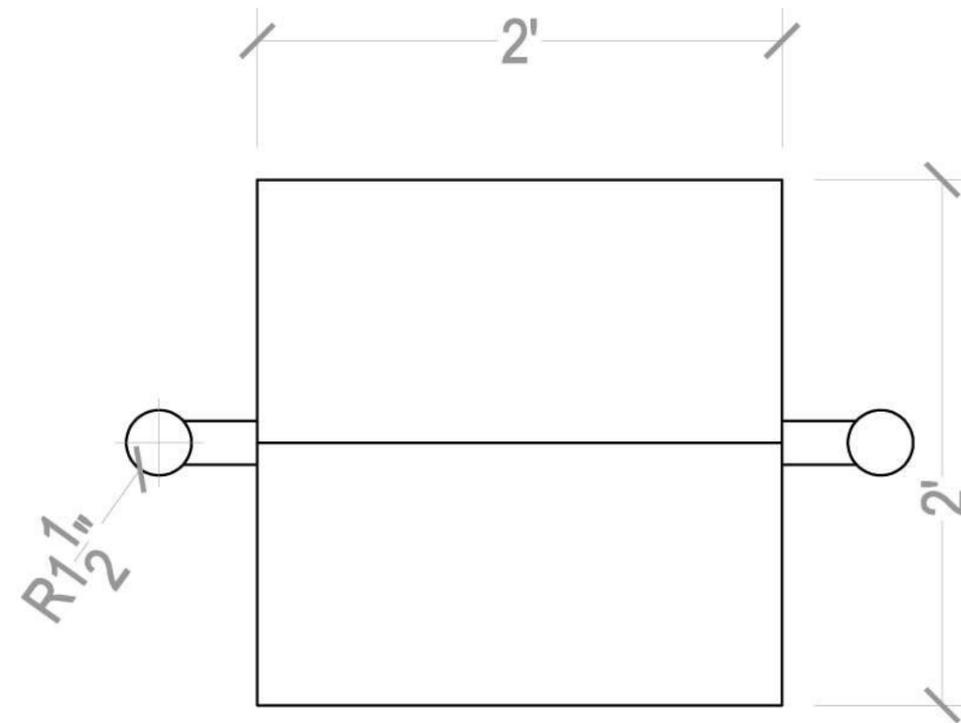


PLAN
Dust BIN Details


CLIENT:	DESIGN CONSULTANT: (MIN - JV - CEC)	REV	DATE	DESCRIPTION	NAMES	PROJECT:	SCALE:	SHEET CONTENT:
GOVERNMENT OF KHYBER PAKHTUNKHWA COMMUNICATION & WORKS DEPARTMENT PROJECT IMPLEMENTATION UNIT (PIU)	MIN CONSULT J.V. CREATIVE ENGINEERING CONSULTANTS (CEC)	0			DESIGNED	SAAD	KHYBER PAKHTUNKHWA RURAL ROADS DEVELOPMENT PROJECT (KP-RRDP)	N.T.S DUST BIN
		a			DRAWN	ALI KHAN WAZIR		
		b			CHECKED	AQEEL YOUNAS MUGHAL		
		c			APPROVED	GULFAM SHAHZAD		
							DATE:	DWG NO CEC/RRDP/RA/5K/AR/10

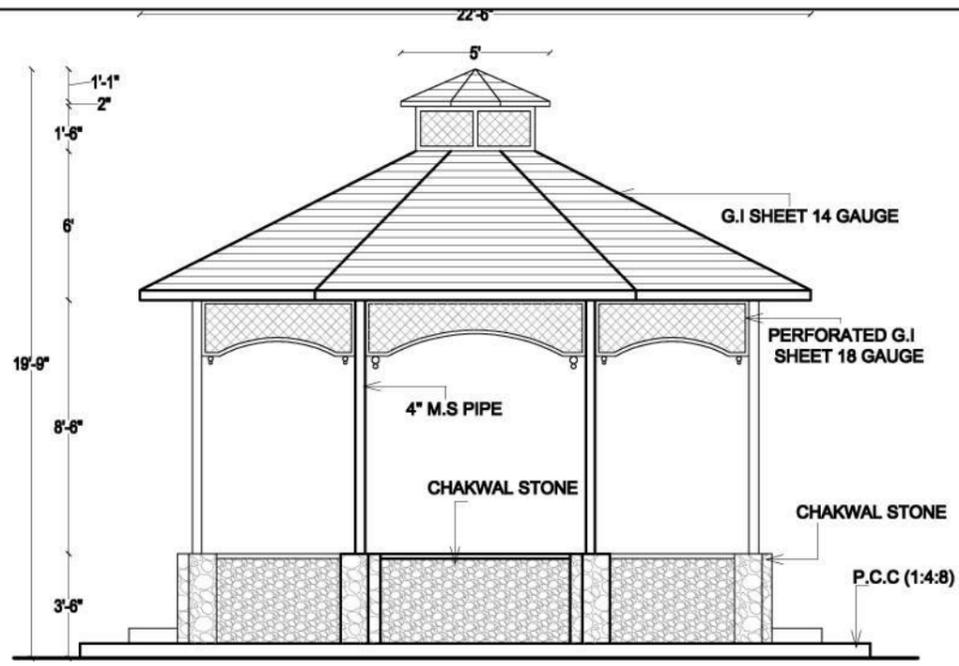


FRONT ELEVATION

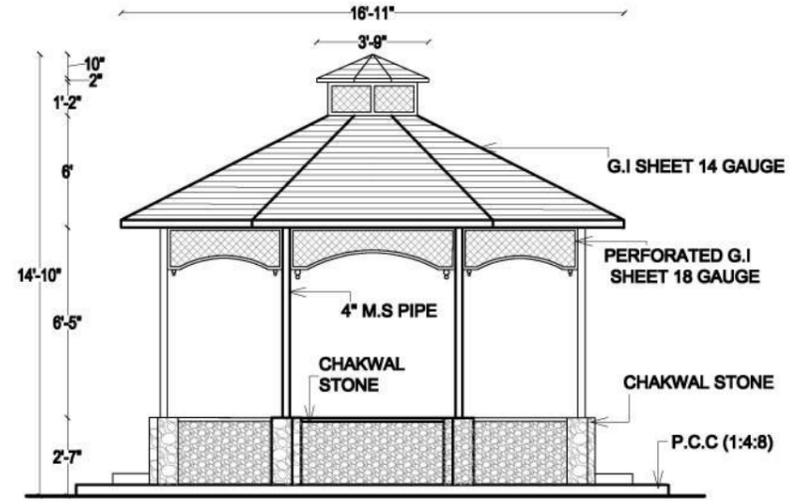

FRONT ELEVATION

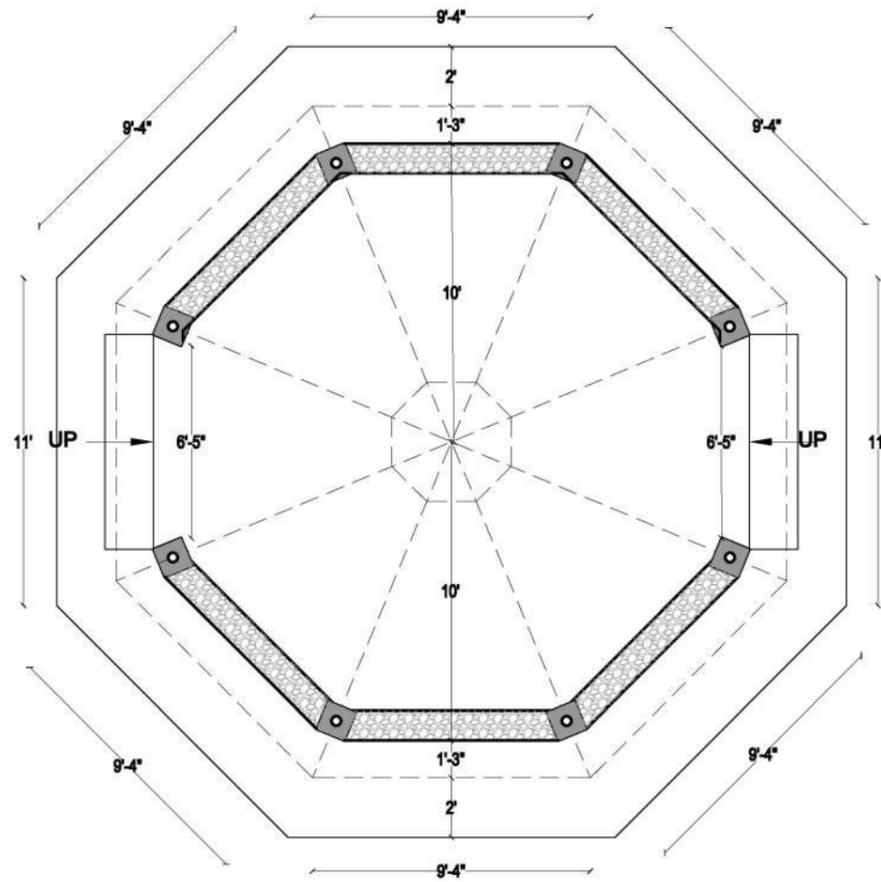


GAZEBO PLAN
MODULE - 1
SITTING AREA 20'X20'

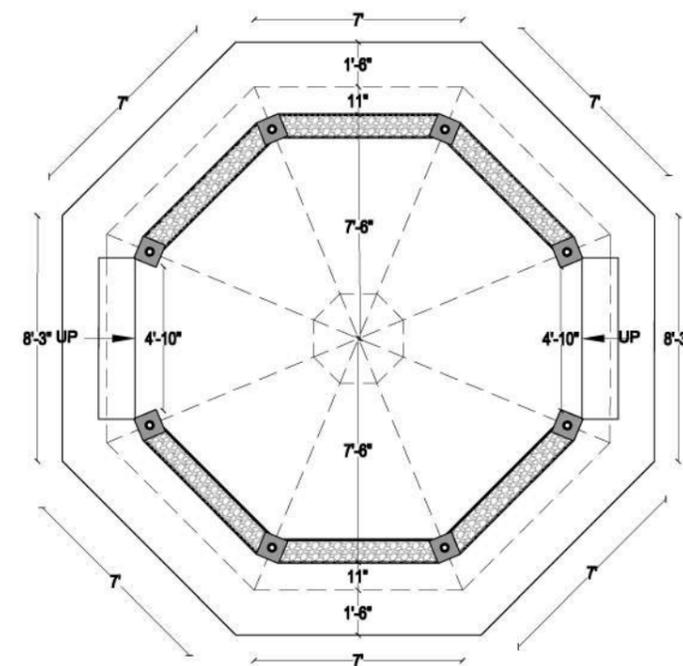


GAZEBO PLAN
MODULE - 2
SITTING AREA 15'X15'


CLIENT:  GOVERNMENT OF KHYBER PAKHTUNKHWA COMMUNICATION & WORKS DEPARTMENT PROJECT IMPLEMENTATION UNIT (PIU)	DESIGN CONSULTANT: (MIN - JV - CEC)  MIN CONSULT J.V.  CREATIVE ENGINEERING CONSULTANTS (CEC)	REV	DATE	DESCRIPTION	NAMES		PROJECT: KHYBER PAKHTUNKHWA RURAL ROADS DEVELOPMENT PROJECT (KP-RRDP)	SCALE:	SHEET CONTENT:
		0			DESIGNED	SAAD		N.T.S GAZEBO	
		a			DRAWN	ALI KHAN WAZIR			
		b			CHECKED	AQEEL YOUNAS MUGHAL			
		c			APPROVED	GULFAM SHAHZAD			
								DATE:	DWG NO CEC/RRDP/RA/5K/AR/11

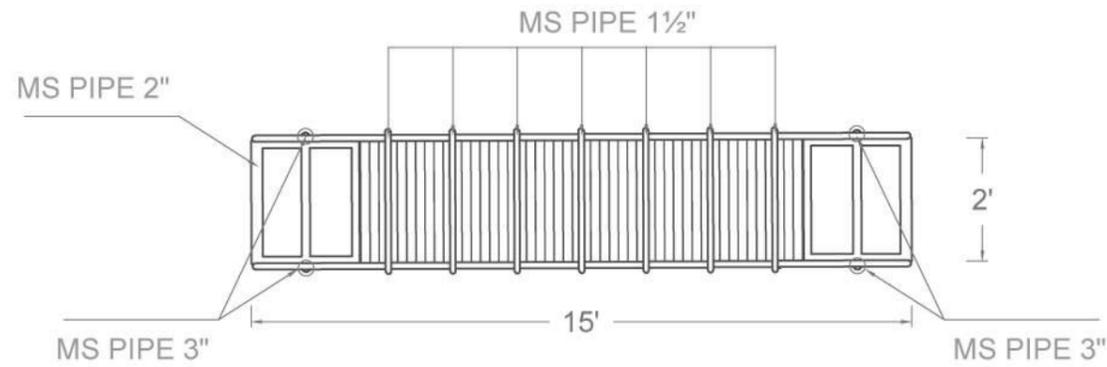


MONKEY BAR

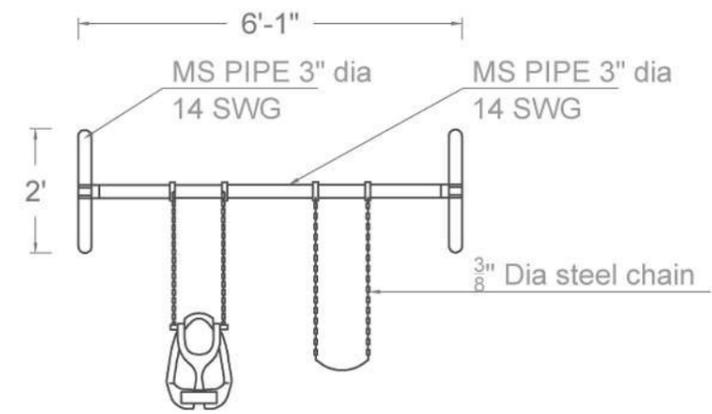

SWINGS

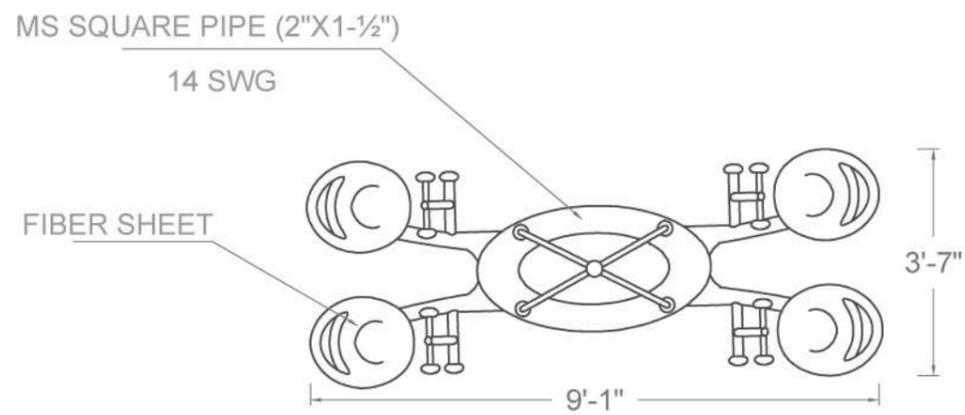

SEE SAW

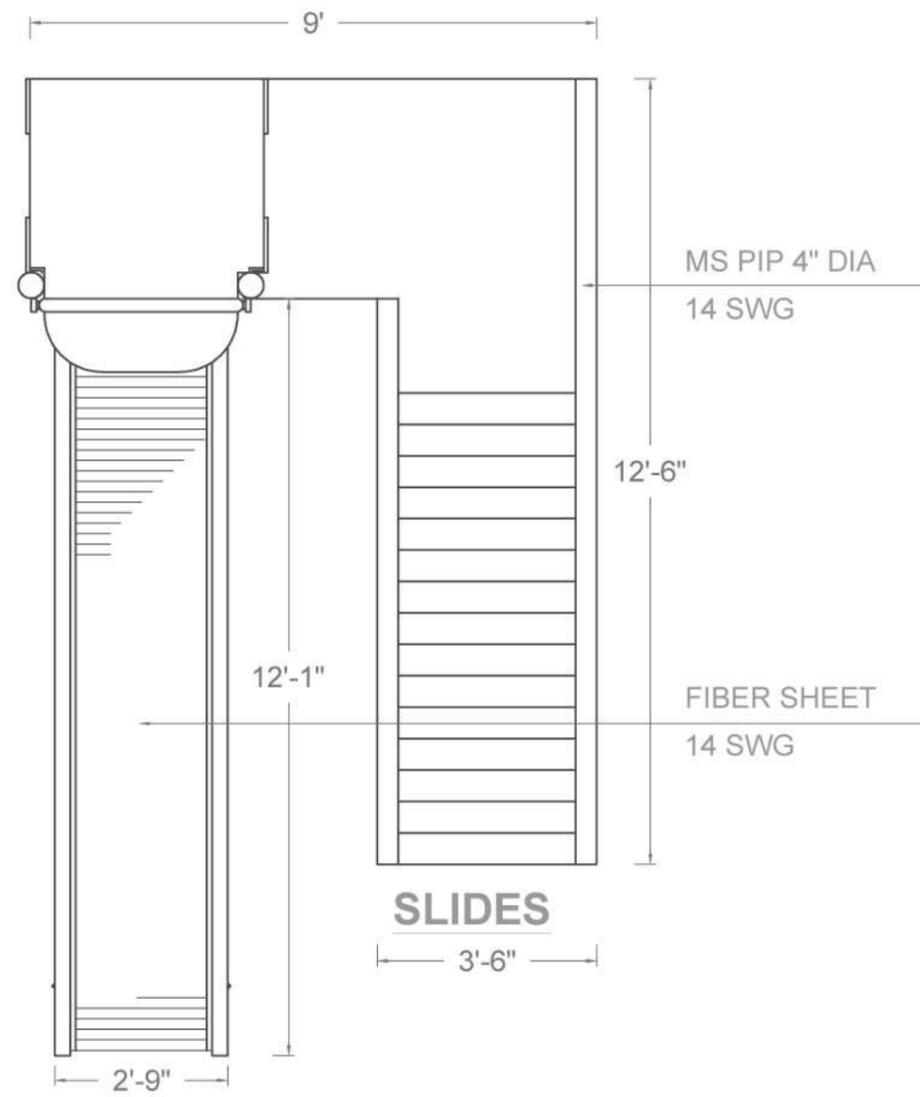

SLIDES

CLIENT:  GOVERNMENT OF KHYBER PAKHTUNKHWA COMMUNICATION & WORKS DEPARTMENT PROJECT IMPLEMENTATION UNIT (PIU)	DESIGN CONSULTANT: (MIN - JV - CEC)  MIN CONSULT J.V.  CREATIVE ENGINEERING CONSULTANTS (CEC)	REV	DATE	DESCRIPTION	NAMES		PROJECT: KHYBER PAKHTUNKHWA RURAL ROADS DEVELOPMENT PROJECT (KP-RRDP)	SCALE:	SHEET CONTENT:	
		0			DESIGNED	SAAD		N.T.S		PLAY AREA EQUIPMENTS
		a			DRAWN	ALI KHAN WAZIR				
		b			CHECKED	AQEEL YOUNAS MUGHAL				
		c			APPROVED	GULFAM SHAHZAD			DATE:	DWG NO CEC/RRDP/RA/5K/AR/ 01